


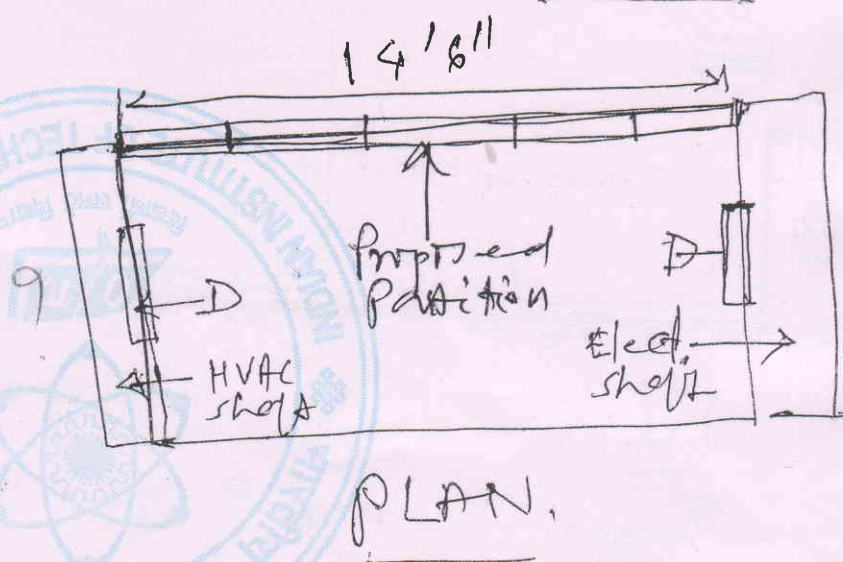
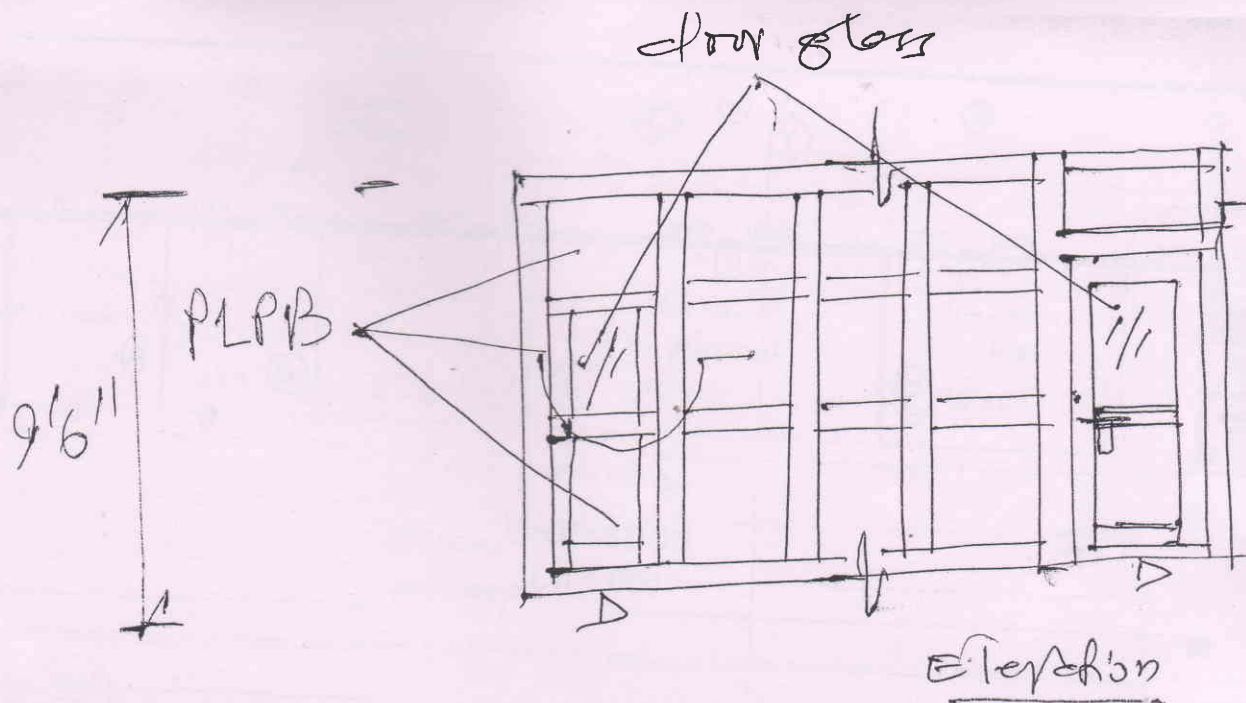


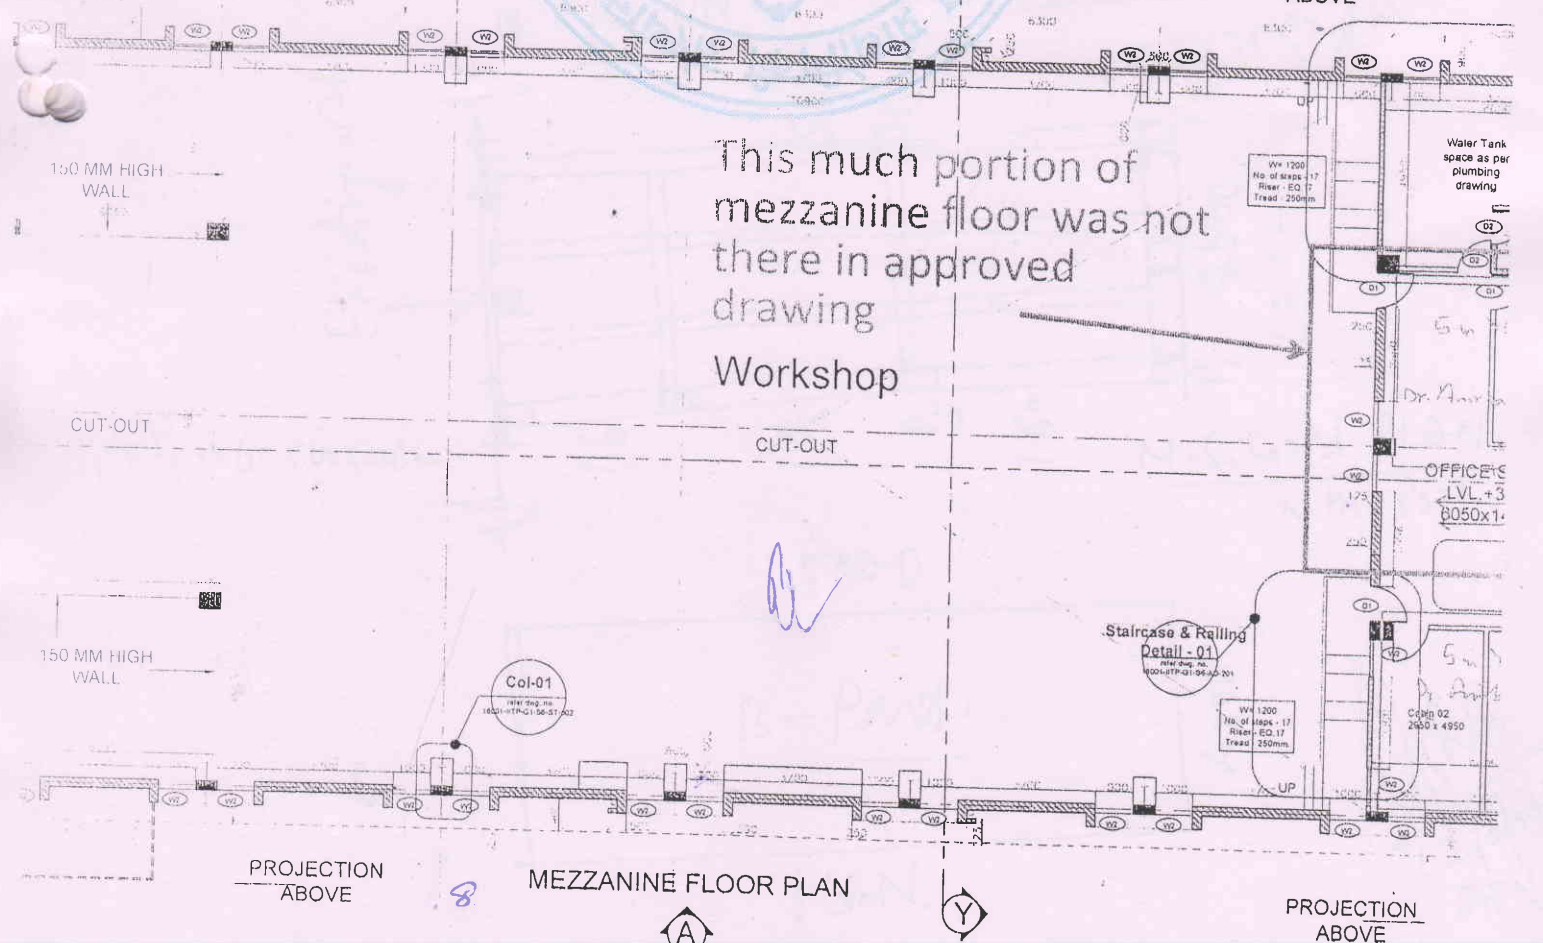



DRAWING OF AL Partition of Maths
Dept., B1-04 for Battery Bank
& UPS - 02 nos. (left & Right side).

AEV

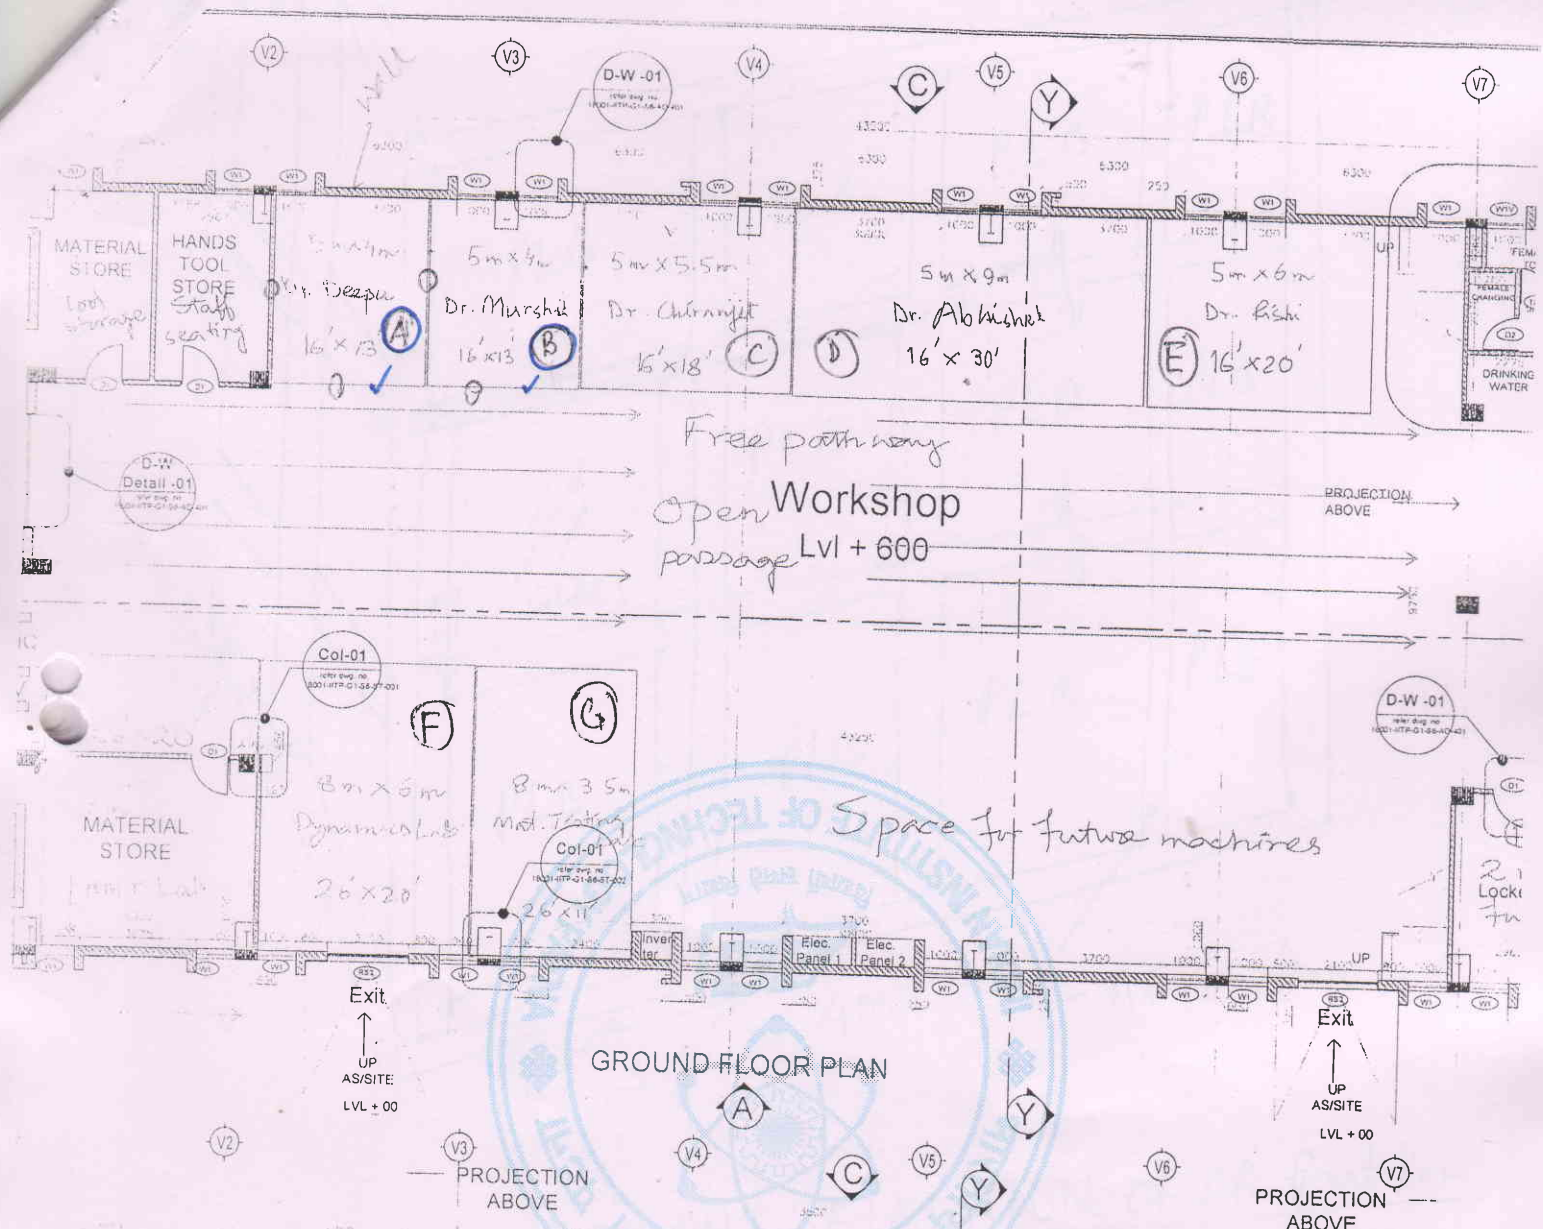

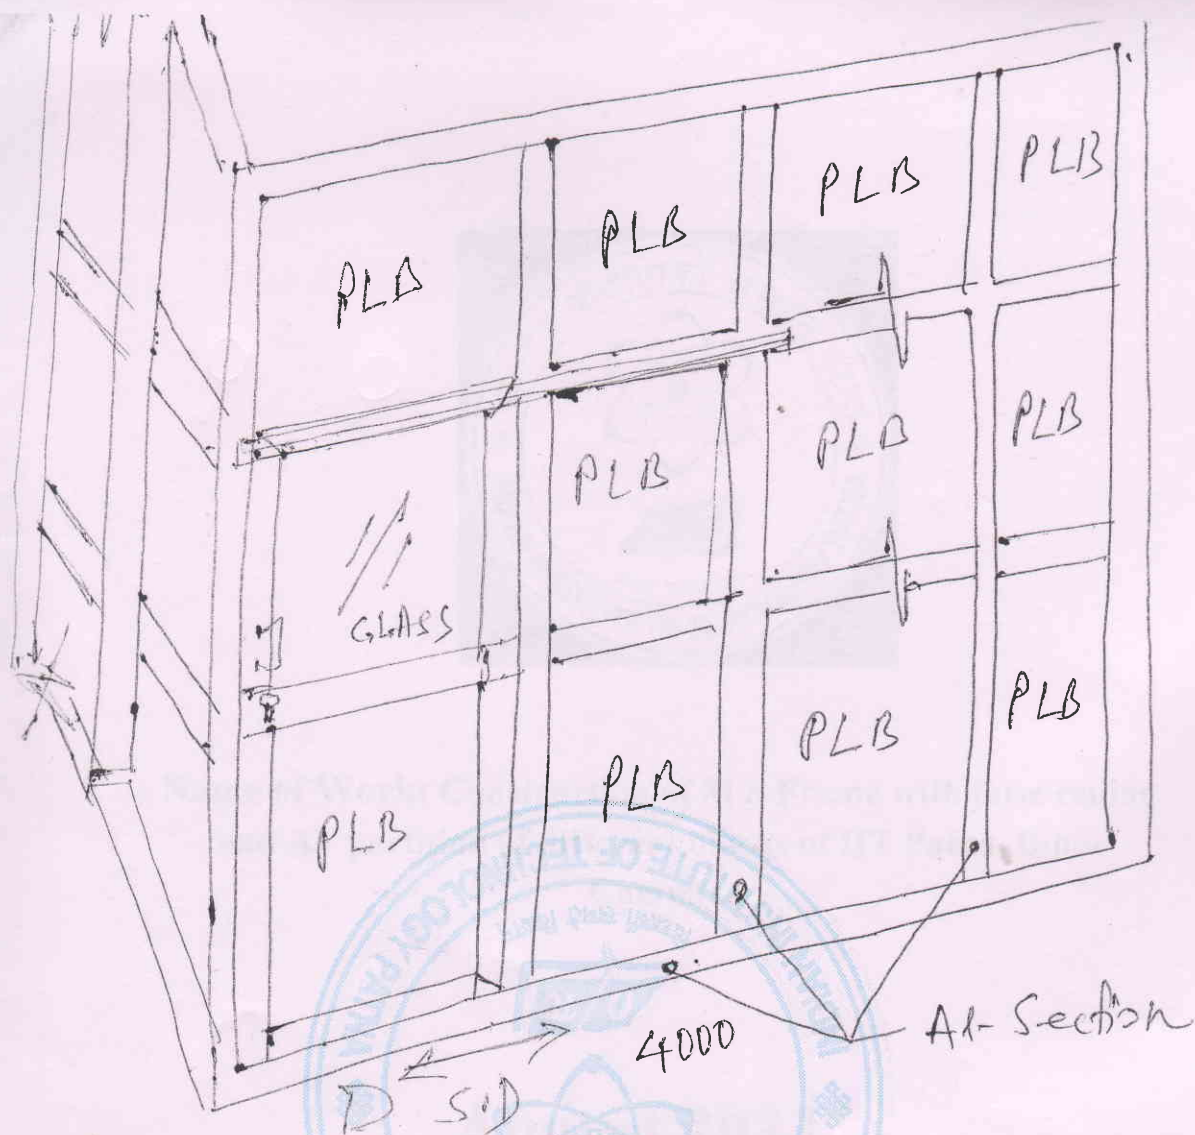

FRONT ELEVATION OF AL-Partition

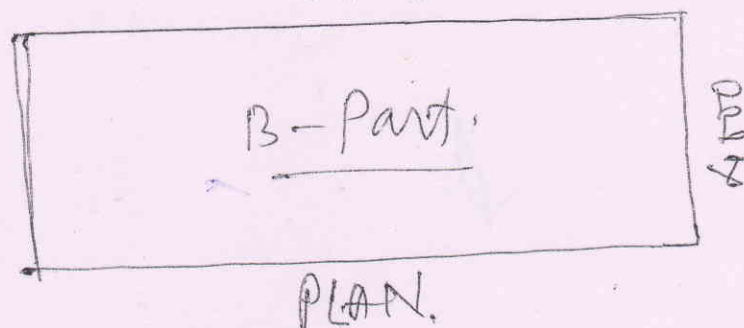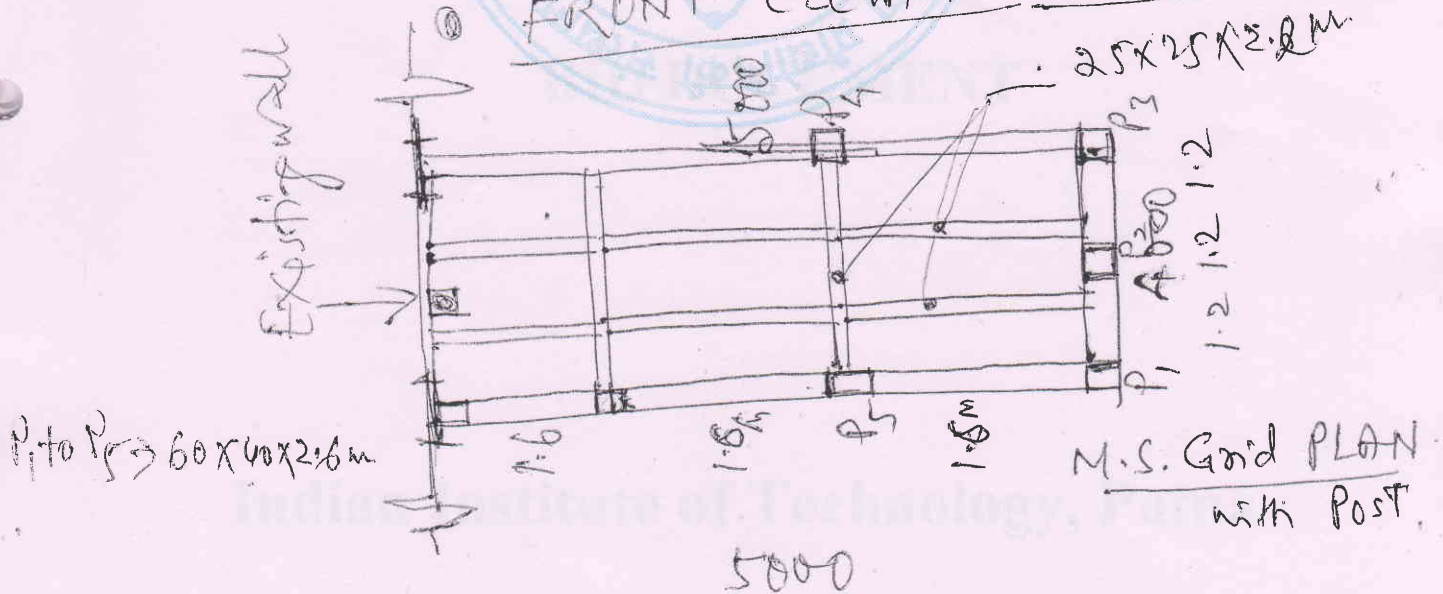

Signature
12/8/23
AEC